

109'-4"


100'-0"

50'-0"

72'-0"

SPACE INVENTORY

FLOOR	Occ	Number	Name	Description	SIZE			AREA	VOLUME
					Width	Length	Height		
?	?	114	VET'S CLUB	?	24'-4"	39'-1"	8'-6"	834.75 SF	7095.38 CF
		116	CORRIDOR	?	8'-10"	7'-0"	8'-6"	61.83 SF	525.58 CF
		117	OFFICE	?	23'-6"	13'-1"	8'-6"	307.46 SF	2613.40 CF
		118	MECH RM	?	10'-4"	10'-10"	8'-6"	110.48 SF	939.09 CF
		119	FILES	?	12'-3"	10'-4"	8'-6"	126.18 SF	1072.53 CF
		120	CONFERENCE ROOM	?	18'-1"	23'-9"	8'-6"	428.20 SF	3639.71 CF
		121	MEN'S	?	23'-4"	8'-4"	8'-6"	186.98 SF	1589.36 CF
		122	WOMEN'S	?	7'-11"	23'-4"	8'-6"	177.26 SF	1506.72 CF
		123	KITCHEN	?	24'-4"	12'-1"	8'-6"	292.77 SF	2488.50 CF
		124	GAMES	?	24'-4"	12'-3"	8'-6"	296.04 SF	2516.36 CF
		125	HALL	?	48'-8"	25'-0"	8'-6"	1208.53 SF	10272.49 CF
		126	JANITOR	?	2'-6"	5'-0"	8'-6"	12.45 SF	105.80 CF
		127	CORRIDOR (2)	?	54'-7"	41'-1"	8'-6"	568.94 SF	4836.01 CF
									4611.87 SF
							4611.87 SF	39200.93 CF	
							4611.87 SF	39200.93 CF	

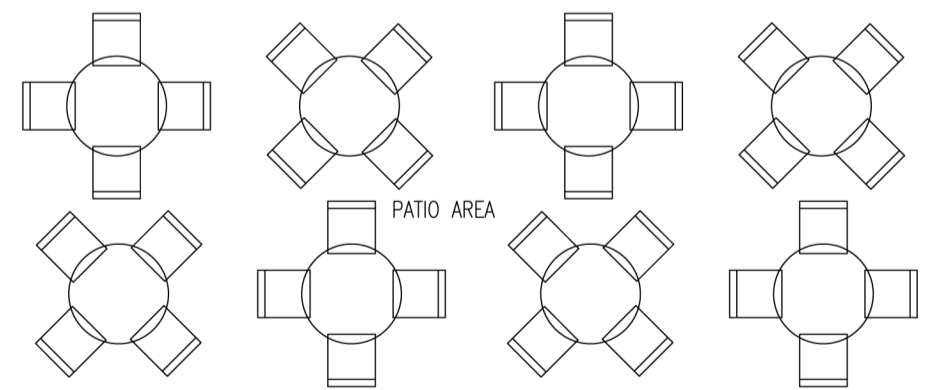

PATIO AREA

**PRELIMINARY
NOT FOR CONSTRUCTION**

NOTES:
 ALL EXTERIOR WALLS ARE SHOWN AS 8".
 ALL INTERIOR NON-PLUMBING WALLS ARE SHOWN AS 4-1/2" (FINISHED).
 ALL INTERIOR PLUMBING WALLS ARE SHOWN AS 6-1/2".
 ALL ROOM SIZES ARE TO AND FROM FINISHED WALLS.

PRELIMINARY
NOT FOR CONSTRUCTION

Design Services Group
L.L.C.
LITTLETON, CO

16-0577-S VFW POST 1860 PRELIMS PRINTSET
 CLIENT: DESIGN SERVICES
 PROJECT: SM01040 - VFW POST 1860
 TITLE: PRELIMINARY MAIN FLOOR PLAN

DATE	BY	DATE	BY
SCALE	1/4" = 1'-0"		
JOB NO.	16-0577		
SHEET NO.			

A1